


KEY 	01		20		04		06		08		10		12		14		15	
		02		03		05		07		09		11		13		14		15

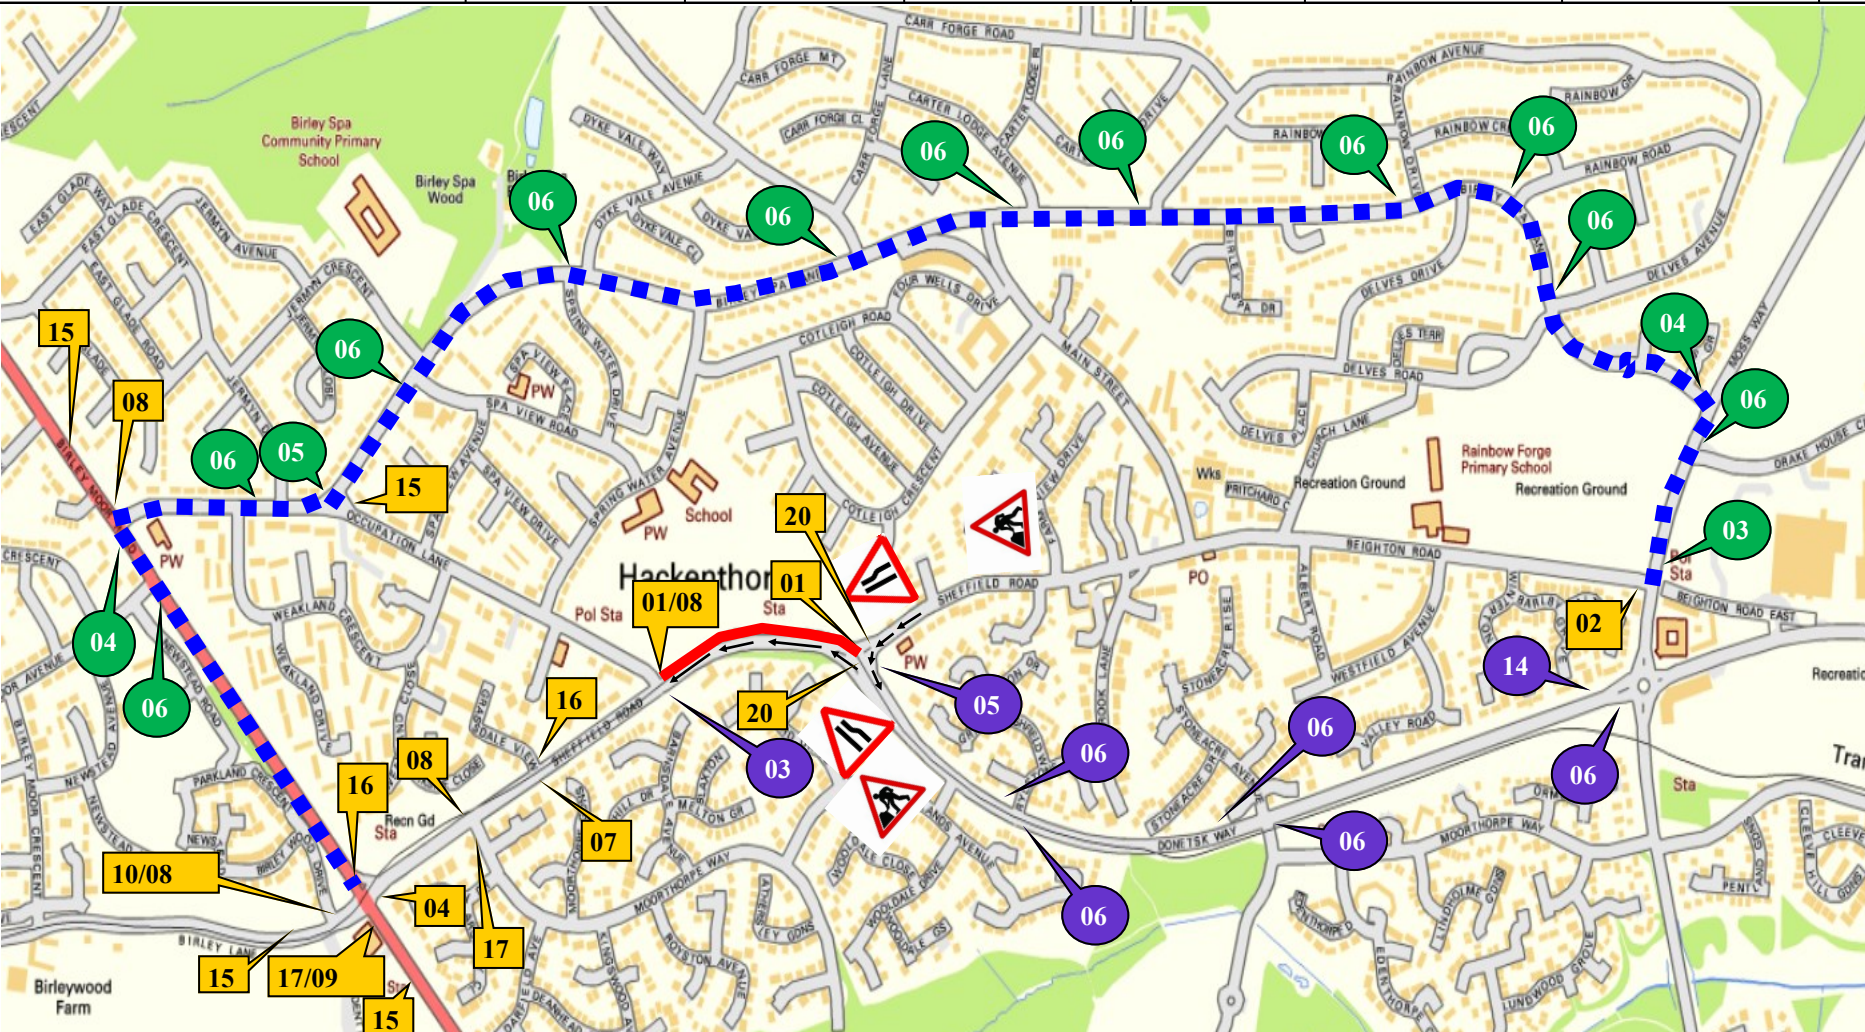

		16
		17
		02
		18
		19

A-Plant LUX PLANT
 TRAFFIC CONTROL & MANAGEMENT
 A-Plant Lux Traffic Control & Management
 Kemble Airfield Enterprise Park
 Cirencester Road
 Kemble
 GL7 6BQ
 Telephone: 0870 050 0792
 Fax: 0845 0047105

CROWN COPYRIGHT DATA REPRODUCED BY PERMISSION OF THE CONTROLLER OF HMSO

CLIENT DETAILS VOLKER RAIL	REP/DEPOT SC/251	DRAWN BY HE	ADDRESS SHEFFIELD ROAD SHEFFIELD		
AMMEND NO 00	SHEET NO. 1 OF 1	DATE 25/05/18			
SUITABLE TIME TO UNDERTAKE THE WORKS					
OFFPEAK 0930-1530	NIGHT 2100-0600	WEEKEND	WEEKDAY 0800-1700	24 HOUR WORKS	
✓ X	✓ X	✓ X	✓ X	✓ X	BUS ROUTE AFFECTED ✓ X

KEY

	TRAFFIC FLOW		ANTI-CLOCKWISE DIVERSION
	ROAD CLOSURE		CLOCKWISE DIVERSION
	DIVERSION ROUTE		ROAD CLOSURE SIGN

ROAD CLOSURE LENGTH APPROX 100M
ROAD CLOSURE WIDTH APPROX 3.5M

HIRE ADVICE DONESK WAY SITE 24 PH1